

MATERIALS LIST

No	ITEM	QUANTITY
1	RECOMMEND ALL JOISTS TO BE C16 GRADE KILN DRIED SAWN TREATED TIMBER 100x47mm DR EQUIVALENT	APPROX 140M
2	RECOMMEND FLOOR SHEETS TO BE OSB3 2400MM X 18mm OR EQUIVALENT	APPROX 12 SHEETS / 35M ²
3	RECOMMEND VERANDA COVERED WITH KILN DRIED SAWN TREATED TIMBER 100MM X 19mm OR EQUIVALENT	APPROX 120M / 12M ²
4	RECOMMEND GROUND POSTS 100mm X 100mm LENGTHS TO SUIT GROUND CONDITIONS.	APPROX 60 POSTS LENGTH TO SUIT GROUND CONDITIONS
5	SCREWS EXTERNAL GRADE RECOMMEND N010 3" FOR ALL JOIST FIXINGS AND N08 2" FOR SHEETS AND VERANDA BOARD FIXING. TENT LEGS TO BE FIXED WITH M10 X 75MM COARSE THREAD CDACH BOLTS	QUANTITY TO SUIT

4950 - 5000

FLOOR SHEETS TO BE OSB3 2400MM X 18MM OR EQUIVALENT

JOIST FRAME TO BE C16 GRADE KILN DRIED SAWN TREATED TIMBER 100MM X 47MM OR EQUIVALENT

100mm x 100mm POSTS LEVEL TO SUIT GROUND CONDITIONS

IMPORTANT SETTING OUT NOTES
 1. COMMENCE SETTING OUT FROM HIGHEST GROUND POINT WORKING TOWARDS LOWEST.
 2. JOISTS MUST BE SET OUT TO PROVIDE SUPPORT FOR EDGES OF FLOOR SHEETS.
 3. TO ENSURE BASE TO SQUARE MEASURE ACROSS DIAGONALS.

BRACE BETWEEN JOISTS AS REQUIRED TO PREVENT TWISTING

INNER TENT BASE

VERANDA COVERED WITH KILN DRIED SAWN TREATED TIMBER 100MM X 19MM OR EQUIVALENT

VERANDA

INNER TENT BASE JOISTS TYPICAL 400 CENTRES

BASE PLAN
SCALE 1:25


2600

7000

VIEW AA


VERANDA CAN BE EXTENDED TO SUIT CUSTOMER REQUIREMENTS TYPICAL 2400

VERANDA SET OUT LOWER THAN INNER TENT BASE TO PROVIDE A STEP AND ALLOW INNER TENT FRONT SHEET TO FINISH FLUSH. RECOMMEND 100mm.

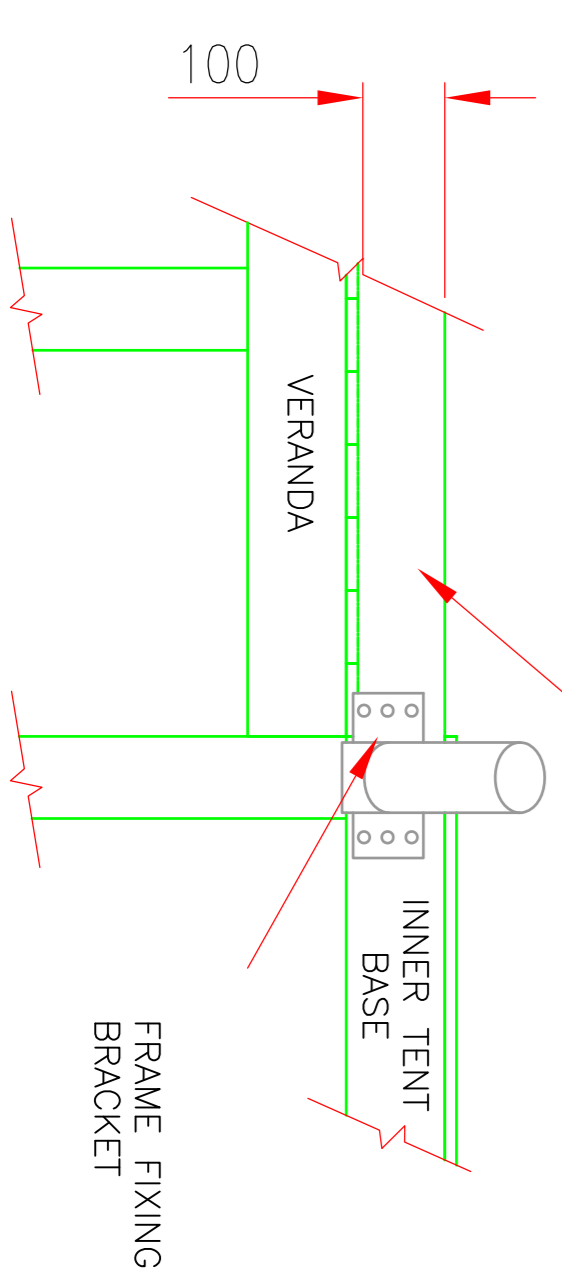


VERANDA SIDE TIMBERS REQUIRED TO ALLOW FOR FIXING FRAME BRACKETS

ISOMETRIC VIEW
NTS

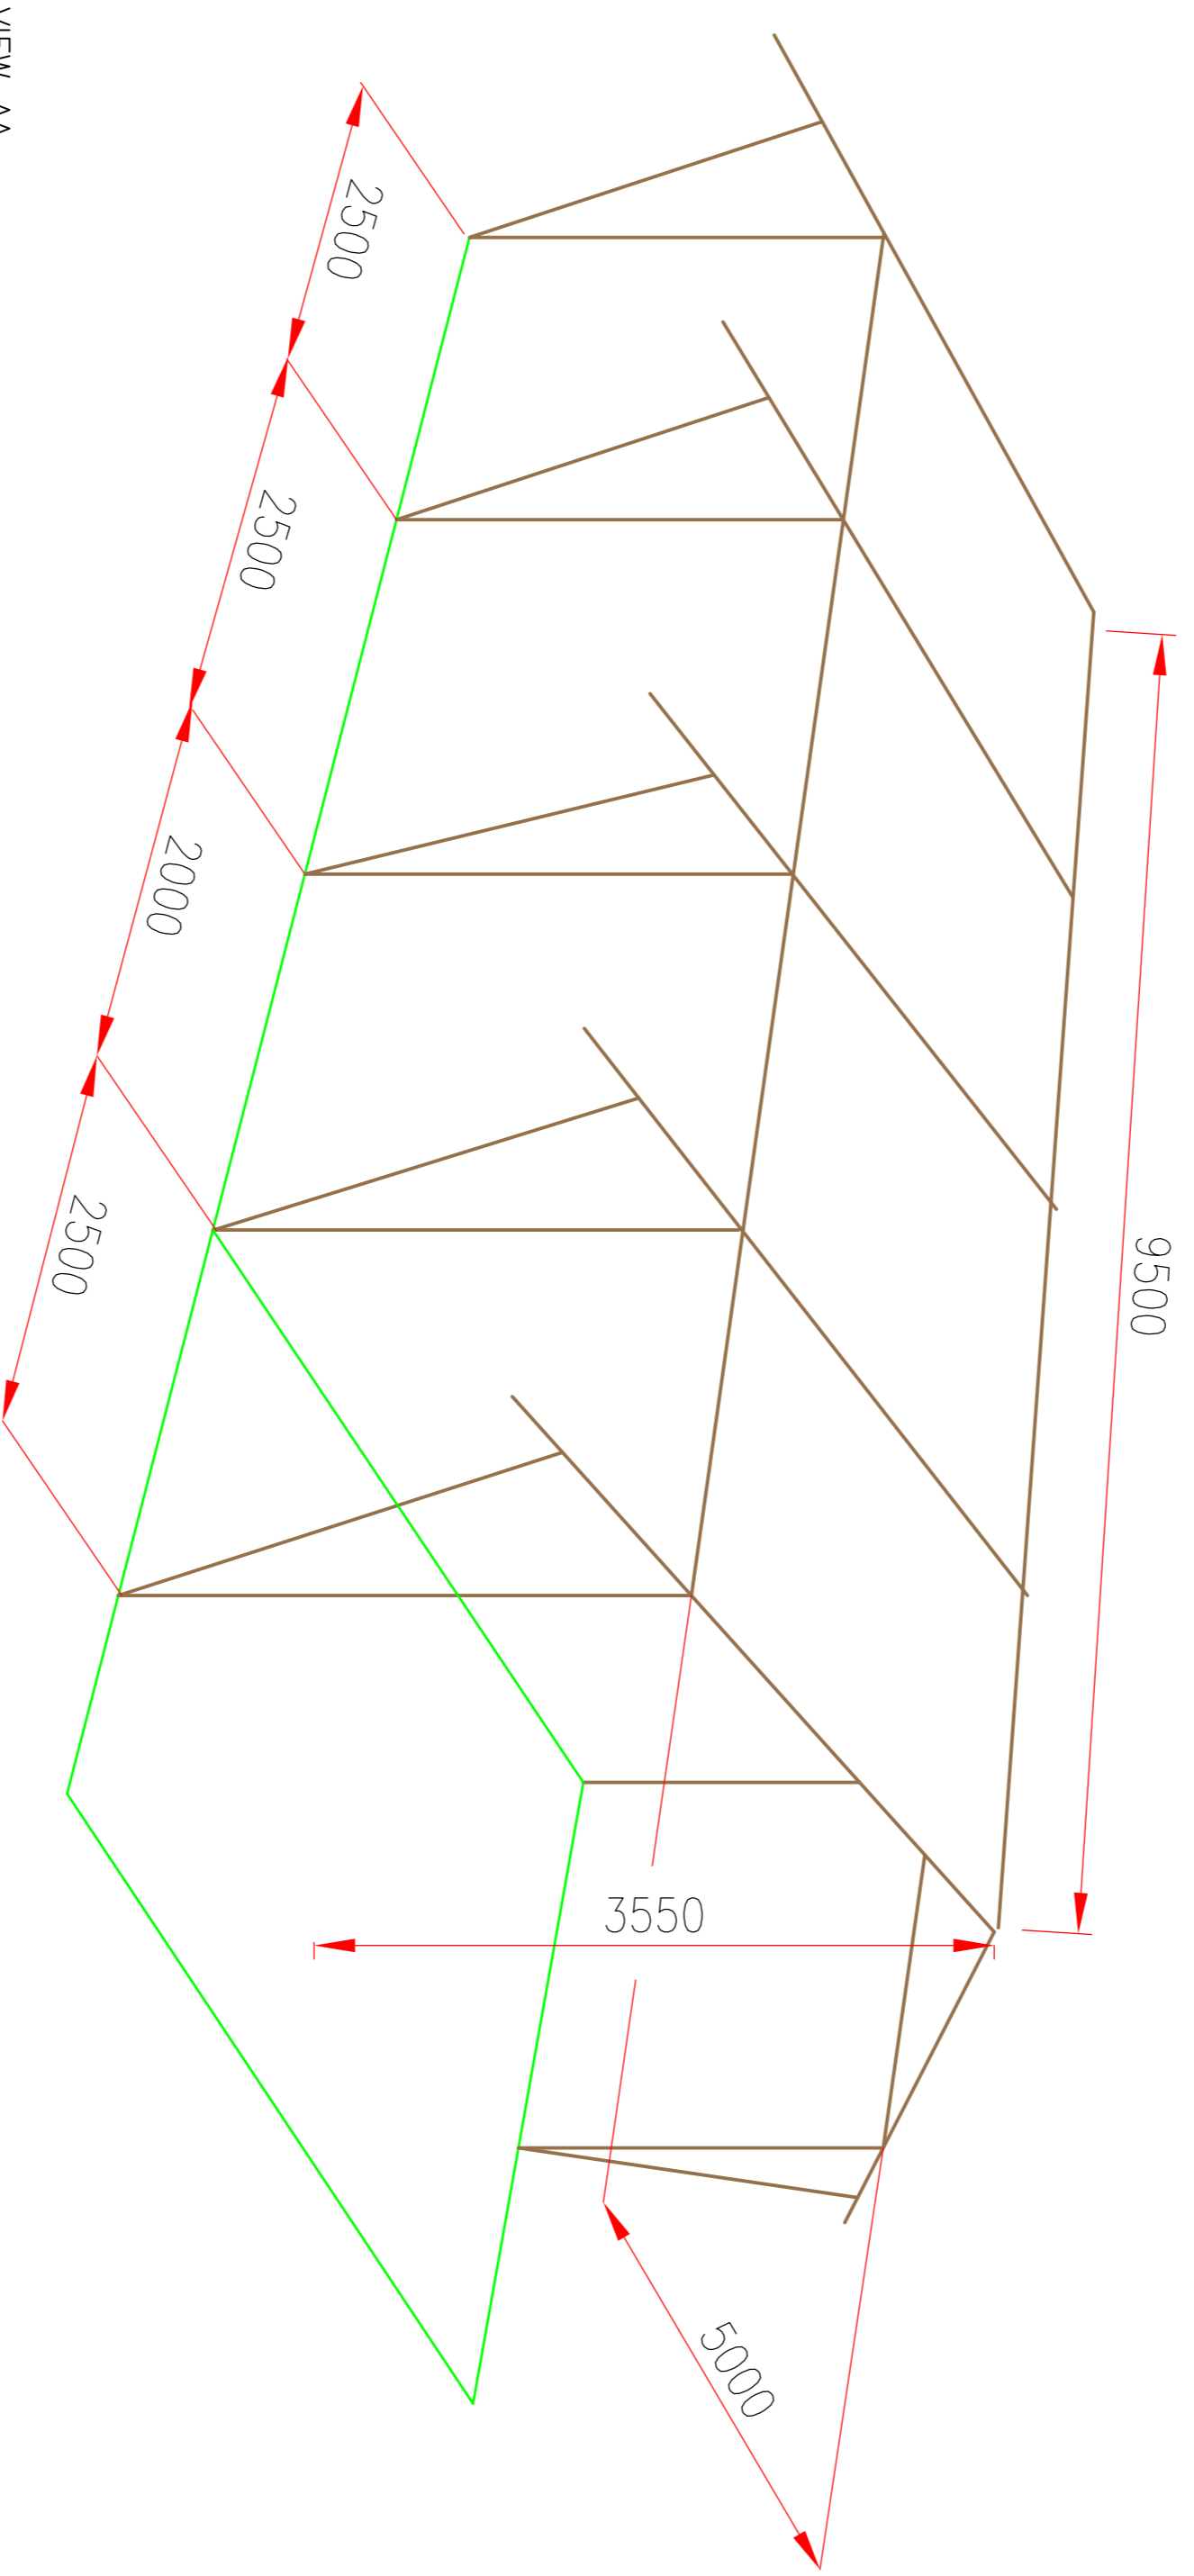

SCALE 1:25

SCALE 1:5

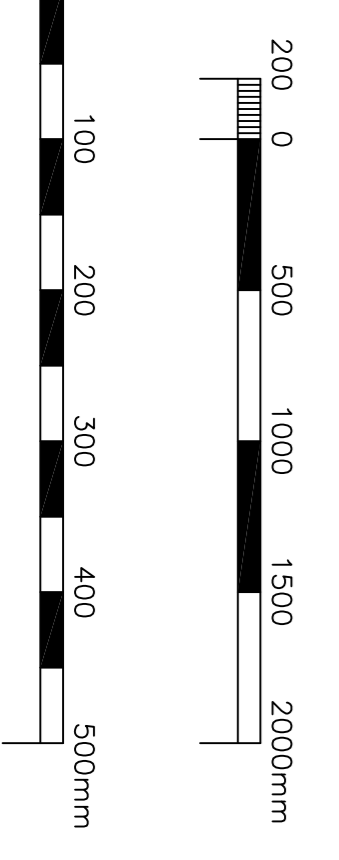

NOTES:
1. DIMENSIONS ARE NOT TO BE SCALED FROM THIS DRAWING. ANY DIMENSIONS NOT SHOWN ARE TO BE CHECKED ON SITE.
2. FOR SEQUENCE OF CONSTRUCTION REFER TO SEPARATE DOCUMENT 'SEQUENCE OF BUILD WT2'
3. INNER TENT BASE MUST NOT EXCEED DIMENSIONS SHOWN

This Drawing and Information contained within is Copyright © Clear Sky Safari Tents

NO	REV	DESCRIPTION	DATE	BY	CHECK	DATE
1		ISSUED				18/07/16



Clear Sky
The Barn
Mount Pleasant Farm
Pocklington East
Kent TN12 9NE
TEL: 0845 289644

MODEL WT2

Organized By	Drawn By	Checked By	Approved By
OK	OK		
Date: 18/07/2012	Date: 18/07/12	Date:	Date:
Scale: 1:25 & 1:5	Scale:		

Drawing Title
Drawing No.
Original Size
A1